







SEC. 29, T19N., R28E., W.M.

LEGEND

-  DETOUR ROUTE
-  SIGN LOCATION TEMPORARY POST MOUNT
-  WORK ZONE
-  PORTABLE CHANGEABLE MESSAGE SIGN

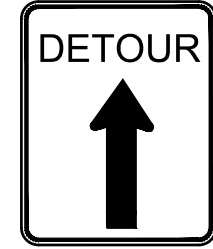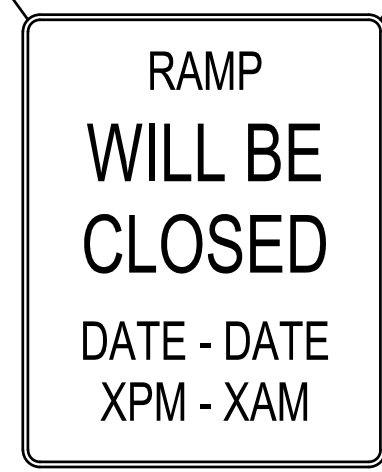

DETOUR PLAN NOTES

1. SEE TC-09 FOR OFF RAMP CLOSURE DETAILS.
2. CONTRACTOR SHALL HAVE R11-1501 48"x60" B/W SIGN INSTALLED 3 DAYS PRIOR TO CLOSURE.
3. EXTEND DEVICE TAPERS ACROSS SHOULDERS.
4. TYPICAL APPLICATION SHOWN, ADJUST FOR SITE CONDITIONS.
5. SEE TRAFFIC CONTROL GENERAL NOTES FOR WORK HOUR RESTRICTIONS.


REVISIONS	DATE	BY

SCJ ALLIANCE
CONSULTING SERVICES
2112 N TOWER AVE. CENTRALIA, WA 98531
P: 360.669.0700 F: 360.352.1509
SCJALLIANCE.COM

SHEET TITLE: **DETOUR PLAN**
PROJECT NAME: **LOVE'S TRAVEL STOPS**
MOSES LAKE, WA



DESIGNER:	J. BROWN
DRAWN BY:	M. HERBST
APPROVED BY:	D. IRELAND
DATE:	AUGUST, 2020
JOB NO:	1398.19
DRAWING FILE NO:	1398.19 OF-DT-01
DRAWING NO:	OF-DT-01
SHEET NO:	117 OF 120

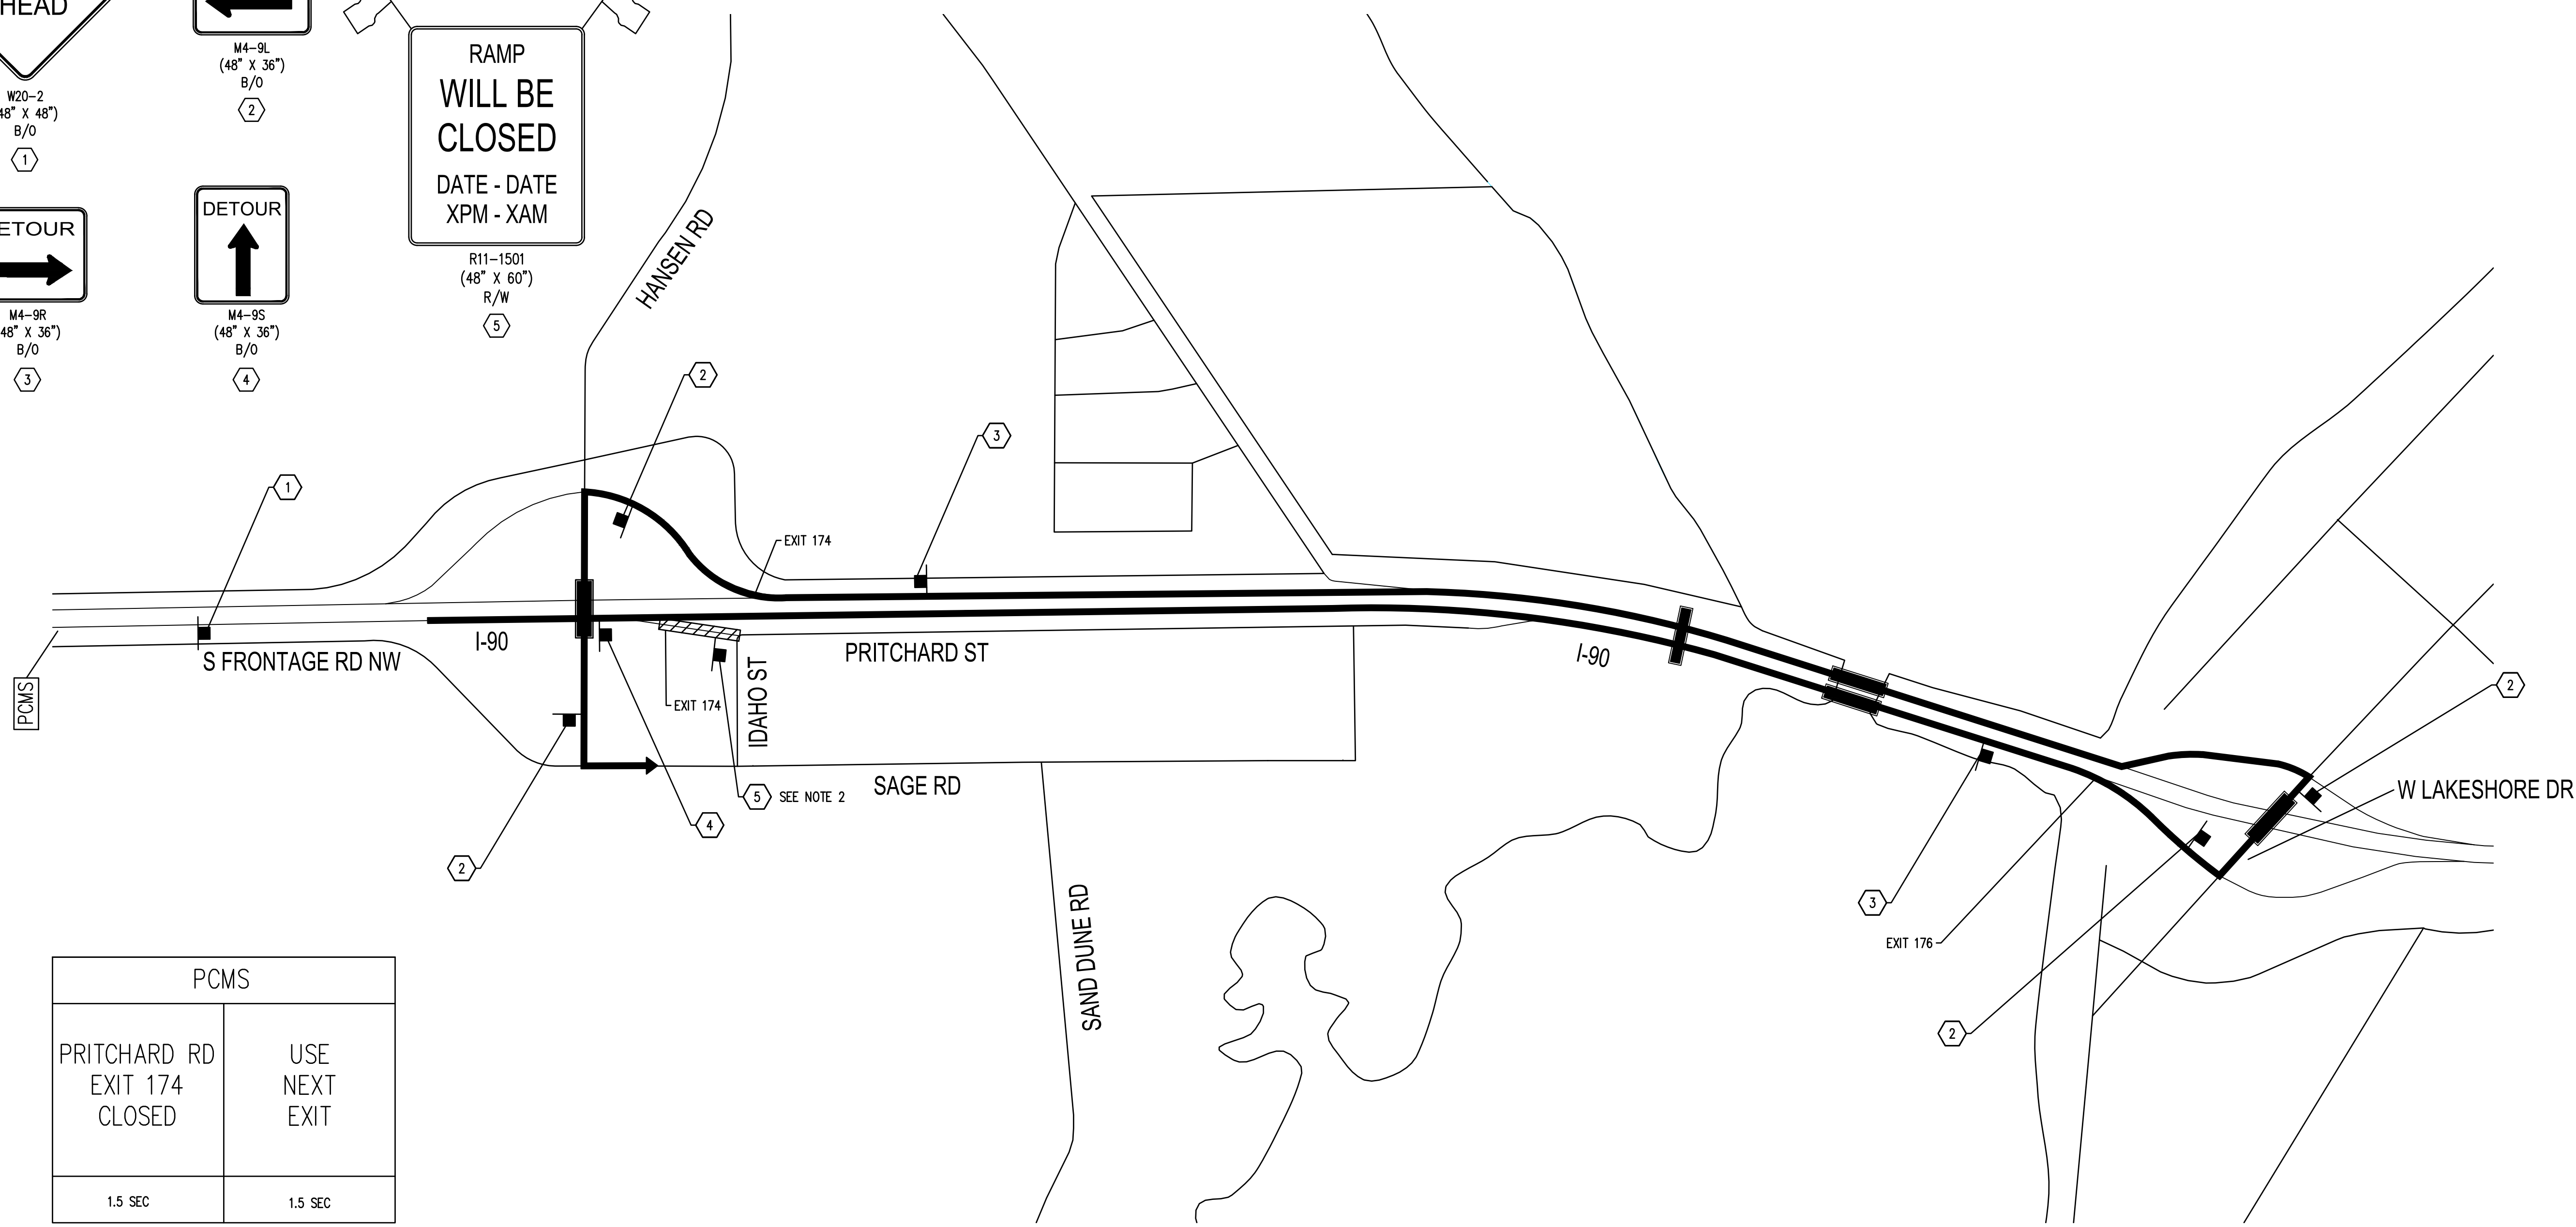


PCMS	
PRITCHARD RD EXIT 174 CLOSED	USE NEXT EXIT
1.5 SEC	1.5 SEC

FIELD LOCATE 1 MILE (+/-) IN ADVANCE OF EXIT 174

EXIT 174 OFF-RAMP CLOSURE DETOUR PLAN

CALL BEFORE YOU DIG

THE CONTRACTOR SHALL BE FULLY RESPONSIBLE FOR THE LOCATION AND PROTECTION OF ALL EXISTING UTILITIES. THE CONTRACTOR SHALL VERIFY ALL UTILITY LOCATIONS PRIOR TO CONSTRUCTION BY CALLING THE UNDERGROUND LOCATE LINE AT (800) 424-5555 A MINIMUM OF 48 HOURS PRIOR TO ANY EXCAVATION.

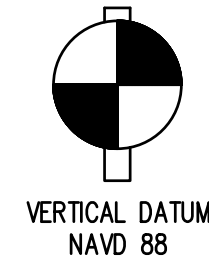

VERTICAL DATUM
NAVD 88

SEC. 29, T19N., R28E., W.M.

LEGEND





- DETOUR ROUTE
- SIGN LOCATION TEMPORARY POST MOUNT
- WORK ZONE
- PCMS PORTABLE CHANGEABLE MESSAGE SIGN
- TYPE 3 BARRICADE
- CHANNELIZING DEVICES

DETOUR PLAN NOTES

1. CONTRACTOR SHALL HAVE R11-1501 48"x60" B/W SIGN INSTALLED 3 DAYS PRIOR TO CLOSURE.
2. EXTEND DEVICE TAPERS ACROSS SHOULDERS.
3. TYPICAL APPLICATION SHOWN, ADJUST FOR SITE CONDITIONS.
4. SEE TRAFFIC CONTROL GENERAL NOTES FOR WORK HOUR RESTRICTIONS.

PCMS	
PRITCHARD RD EXIT 174 CLOSED	USE DETOUR ROUTE
1.5 SEC	1.5 SEC

FIELD LOCATE 1 MILE (+/-) IN ADVANCE OF EXIT 174

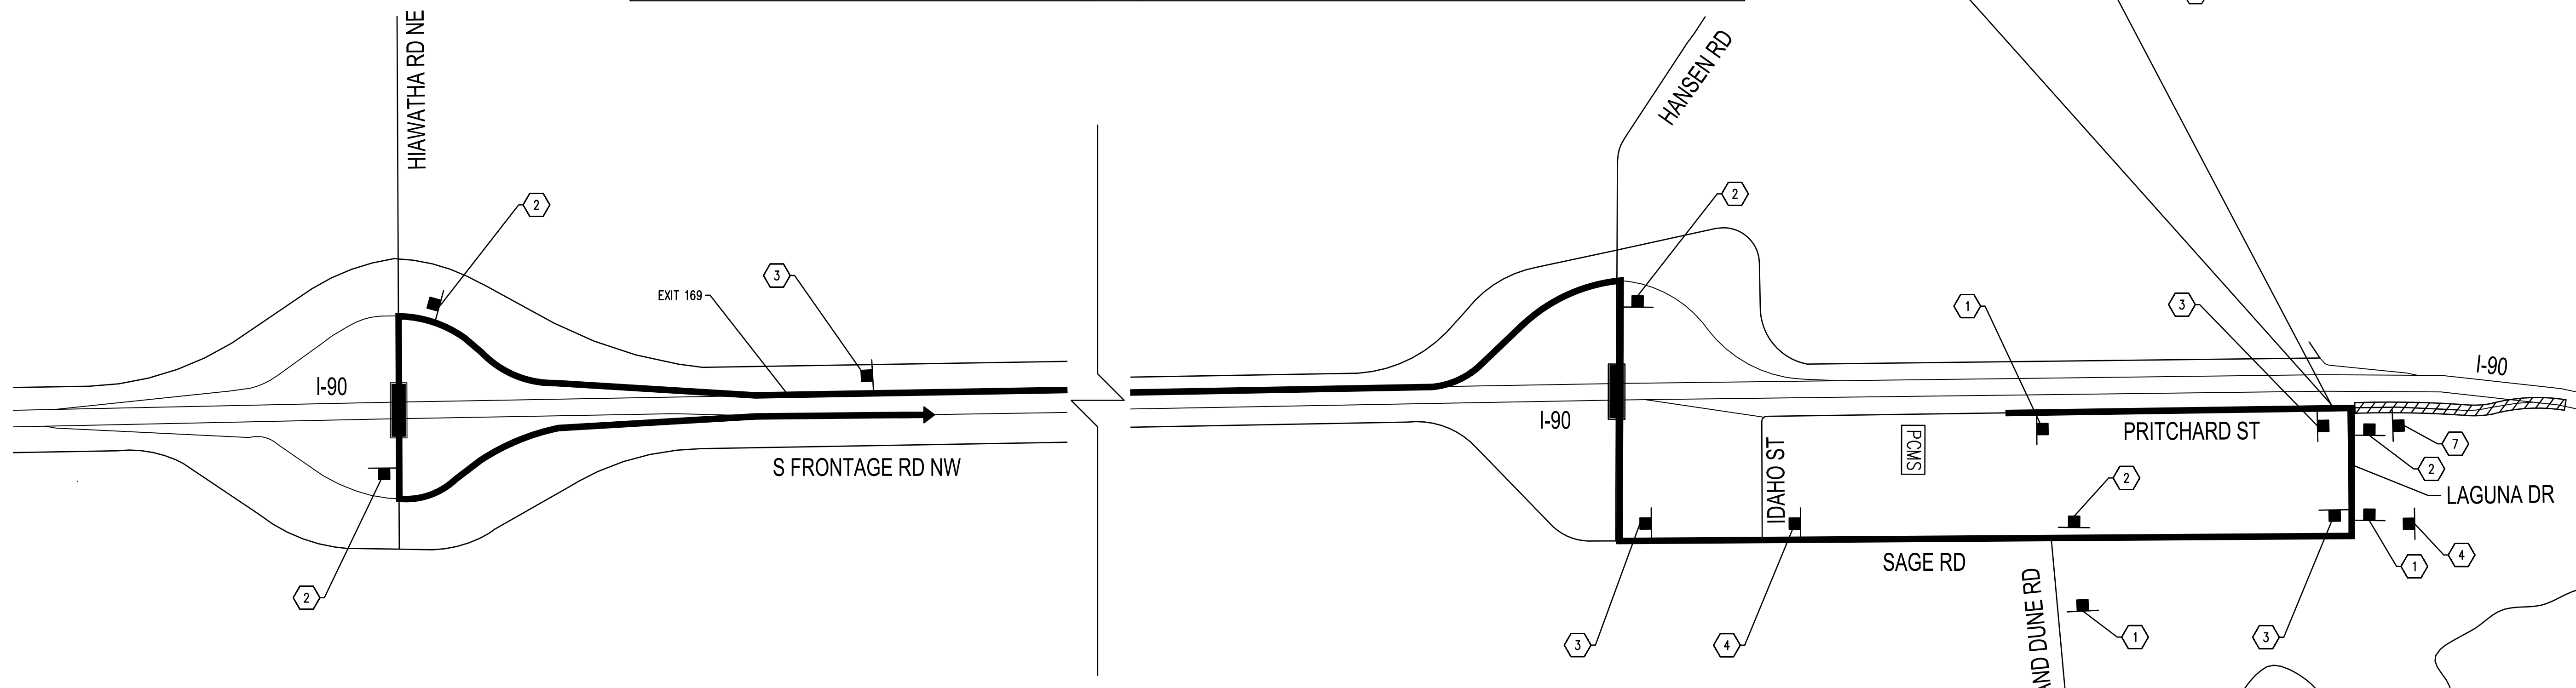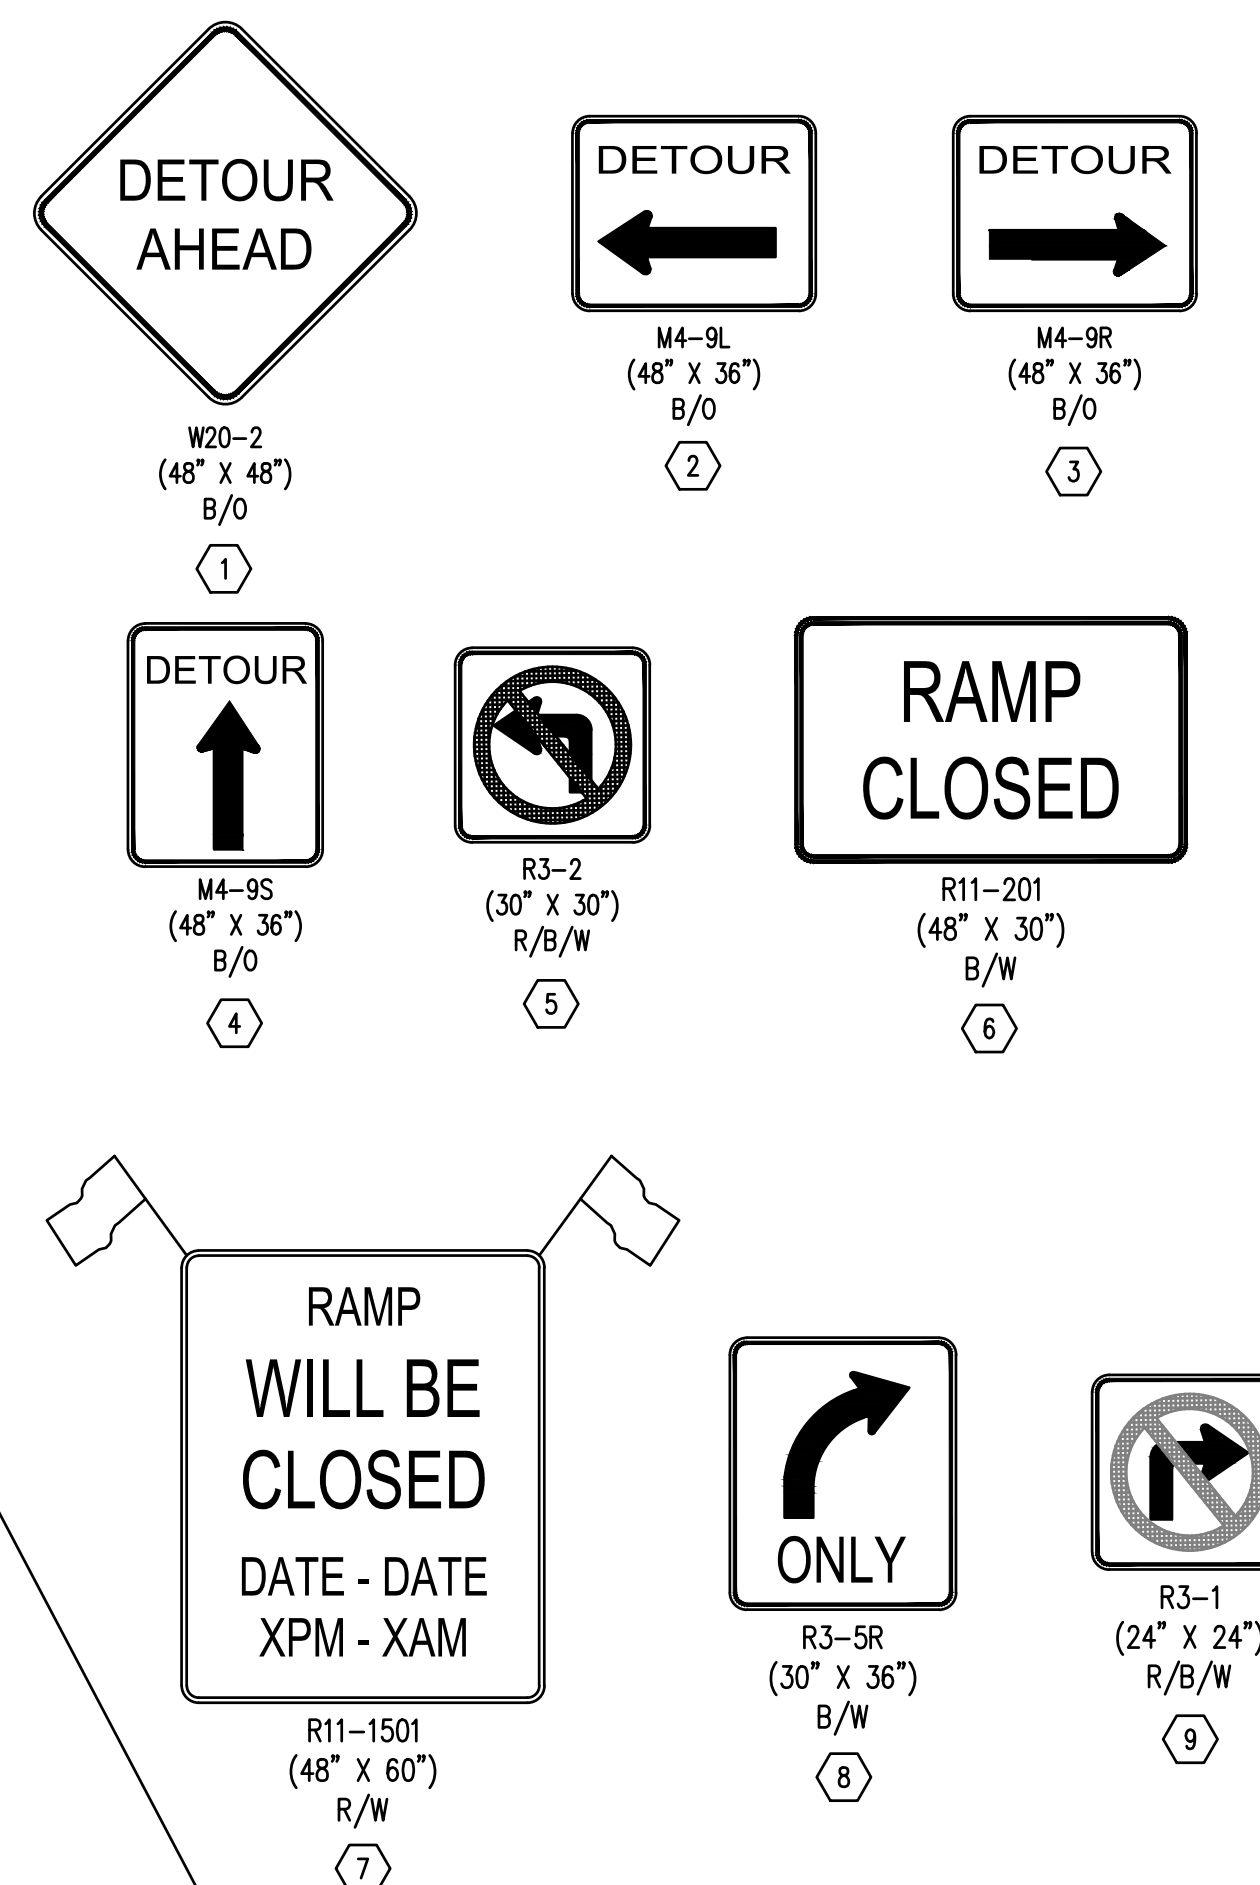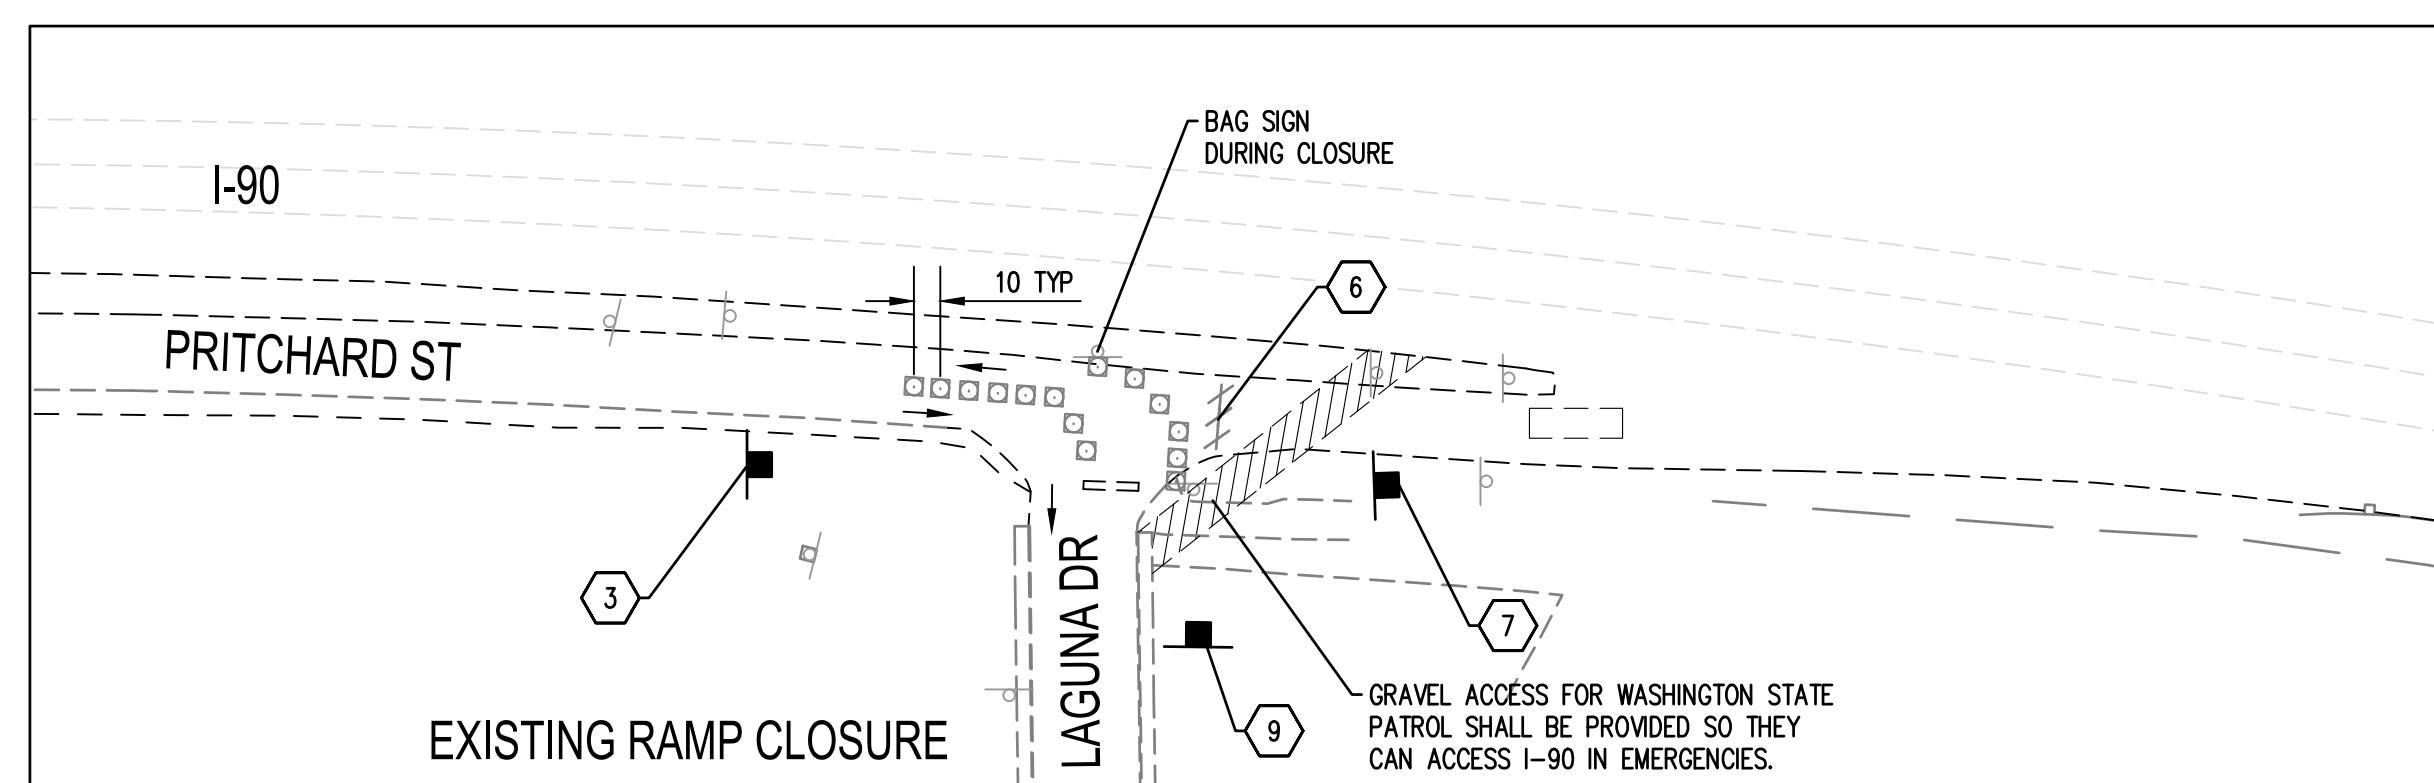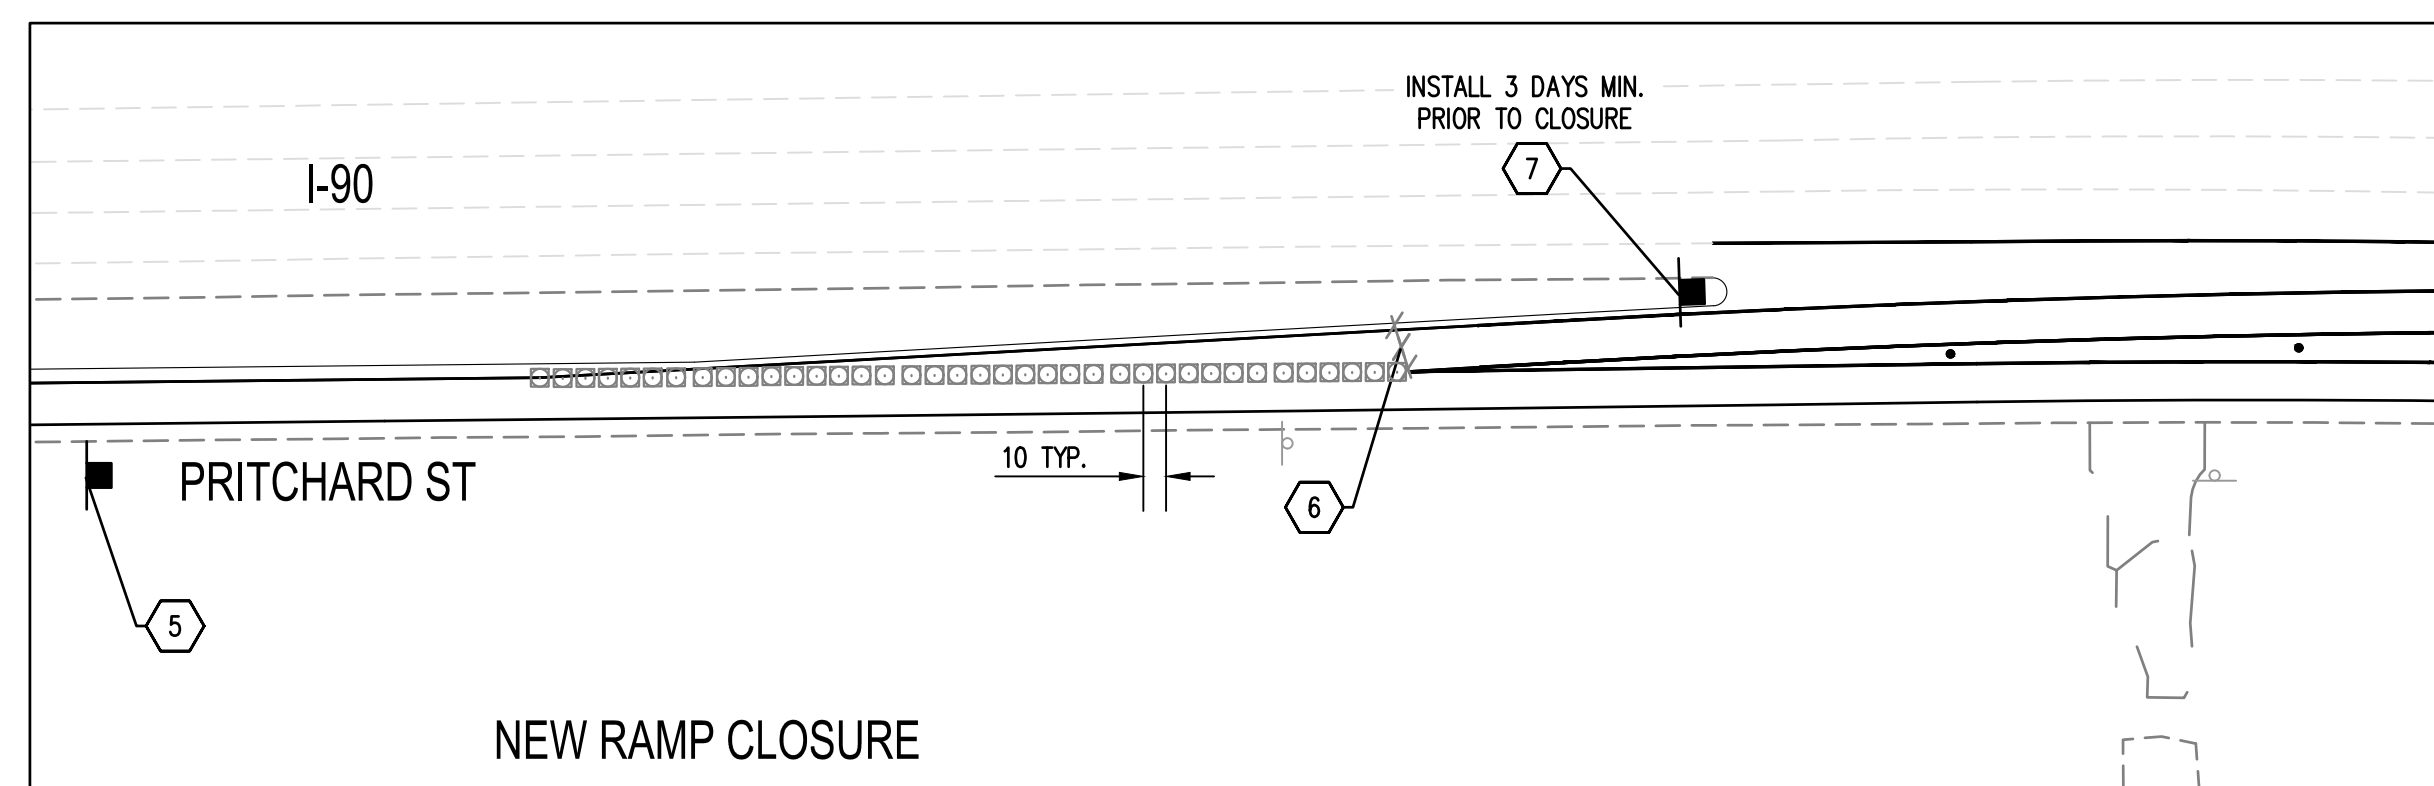

EXIT 174 ON-RAMP CLOSURE DETOUR PLAN

BY	
DATE	
REVISIONS	
 SCJ ALLIANCE CONSULTING SERVICES 212 N TOWER AVE. CENTRALIA, WA 98531 P: 360.669.0700 F: 360.352.1509 SCJALLIANCE.COM	
DETOUR PLAN LOVE'S TRAVEL STOPS MOSES LAKE, WA	
SHEET TITLE:	PROJECT NAME:
SEAL:	
DESIGNER:	J. BROWN
DRAWN BY:	M. HERBST
APPROVED BY:	D. IRELAND
DATE:	AUGUST, 2020
JOB NO.:	1398.19
DRAWING FILE NO.:	1398.19 OF-DT-01
DRAWING NO.:	OF-DT-02
SHEET NO.:	118 OF 120

Mar 28, 2021 1:25:09pm - User: kate.m...
 N:\PROJECTS\1398 LOVE'S TRAVEL CENTER\1398.19 OF-DT-01.DWG

CALL BEFORE YOU DIG

THE CONTRACTOR SHALL BE FULLY RESPONSIBLE FOR THE LOCATION AND PROTECTION OF ALL EXISTING UTILITIES. THE CONTRACTOR SHALL VERIFY ALL UTILITY LOCATIONS PRIOR TO CONSTRUCTION BY CALLING THE UNDERGROUND LOCATE LINE AT (800) 424-5555 A MINIMUM OF 48 HOURS PRIOR TO ANY EXCAVATION.

